



SOUTH WEST ELEVATION

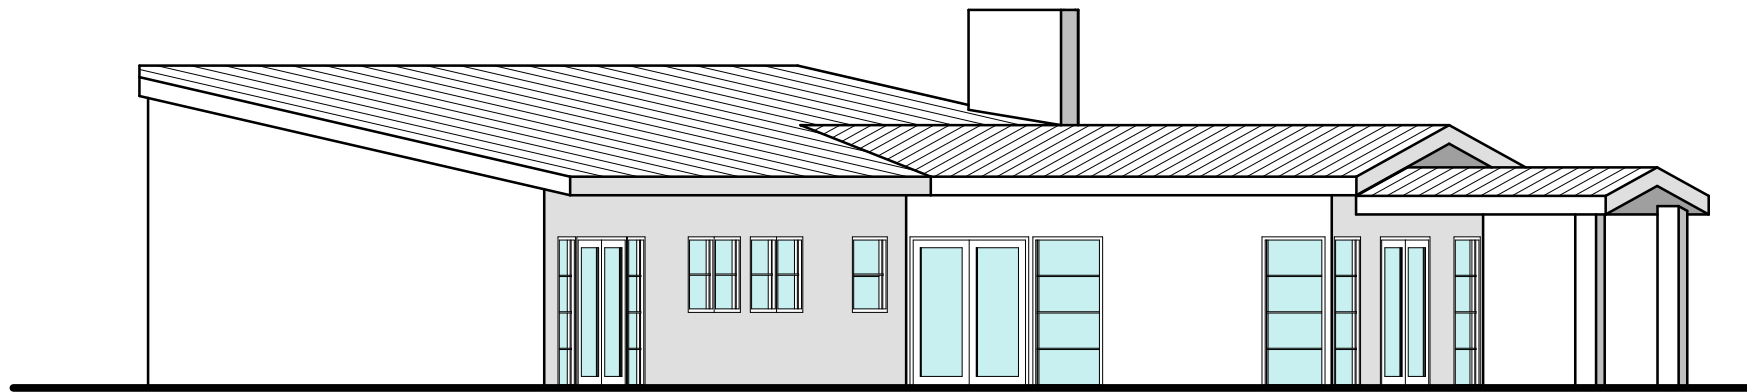

NORTH EAST ELEVATION



SOUTH EAST ELEVATION

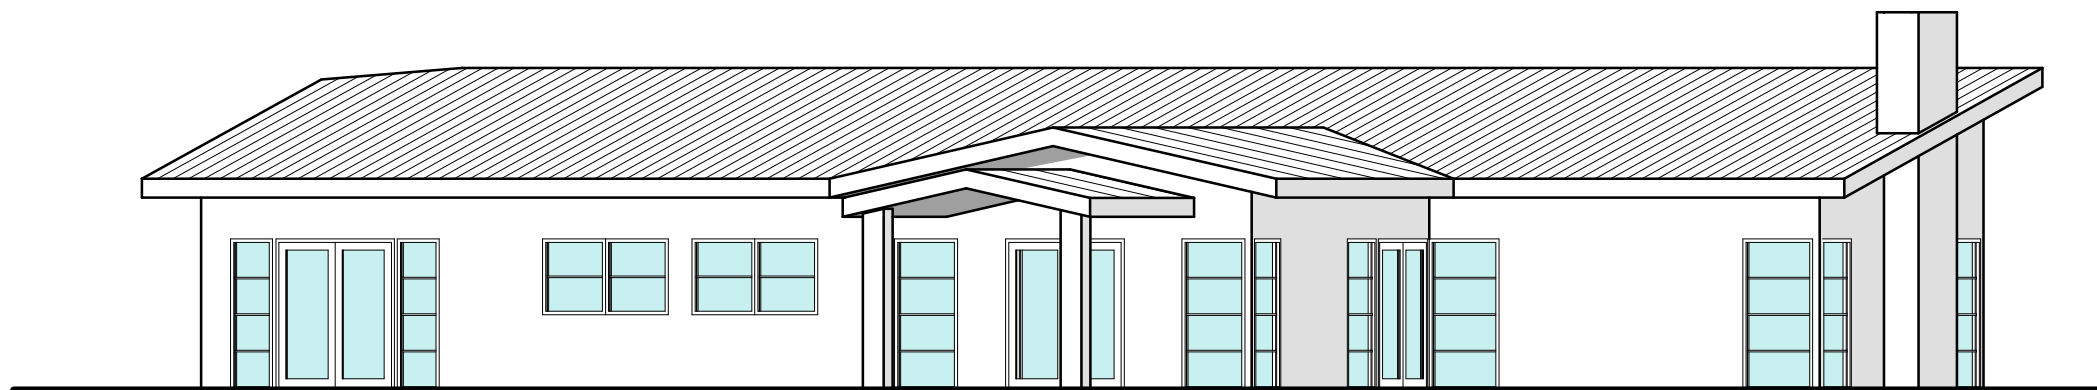

NORTH WEST ELEVATION